


1. Etasje

1:100

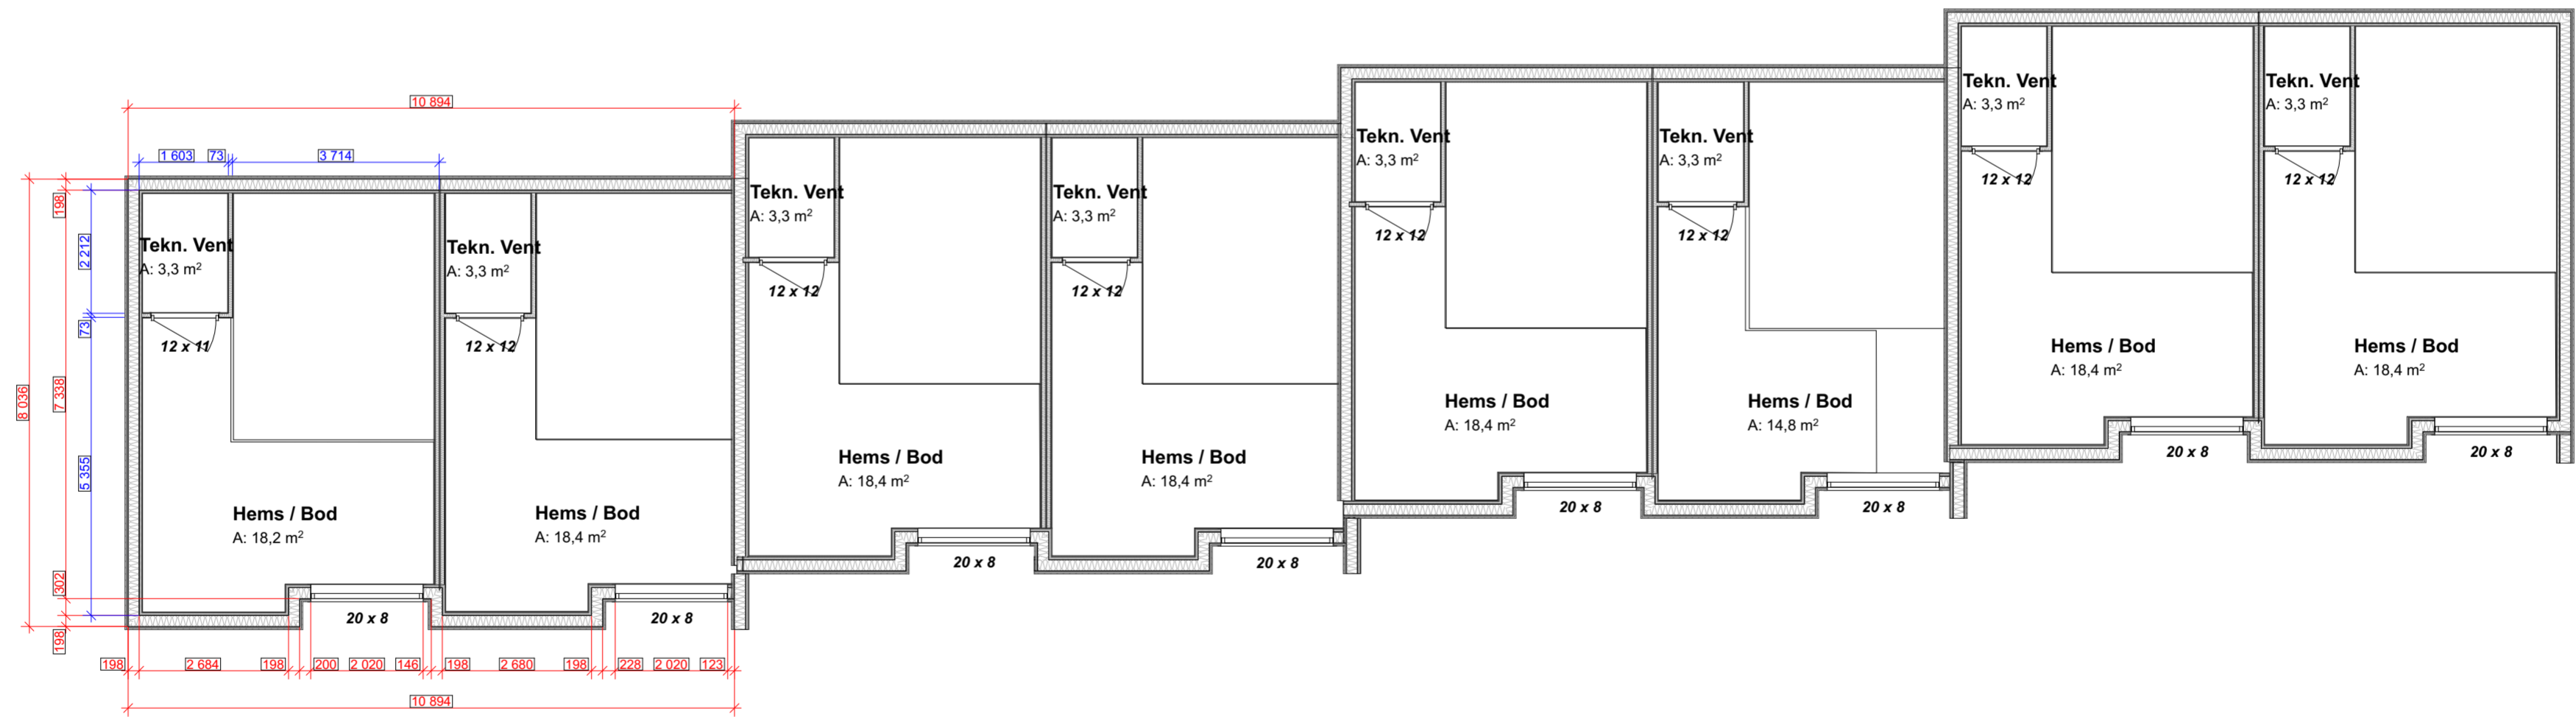

Hems

1:100

Arealer	BYA: NYTT: 350,6 m ² EKST.: - m ² RIVES: - m ² TOTALT: - m ² Tomteareal: - m ²	BRA: NYTT: 304,0 m ² EKST.: - m ² RIVES: - m ² TOTALT: - m ²	BRA pr. etasje: KJELLER: - m ² 1. ETG: - m ² 2. ETG: - m ² MUA: - m ²	EKST. NYTT: 1. ETG: - m ² 2. ETG: - m ² Gnr: 170 Bnr: 218 Fnr: -	Tilaksnavn: GG boligprosjekt Bopeloss: Ginda 19 Kommune: 0101 Halden	Tilakets art: Ett-roms i rekke Tegningens formål: Skisse Rev: 1	Tegn. metode: Plantegninger Prosjekt: Ett-roms i rekke Grinda Tegnet: Øystein Akersveen Lied Dato: 28.04.2017 Sign: Format: A3 Prosjekt nr.: Prosjektnr. Tegning nr.:	Mål: 1:100
----------------	---	--	---	---	---	--	--	-------------------