


1. Etasje

1:100

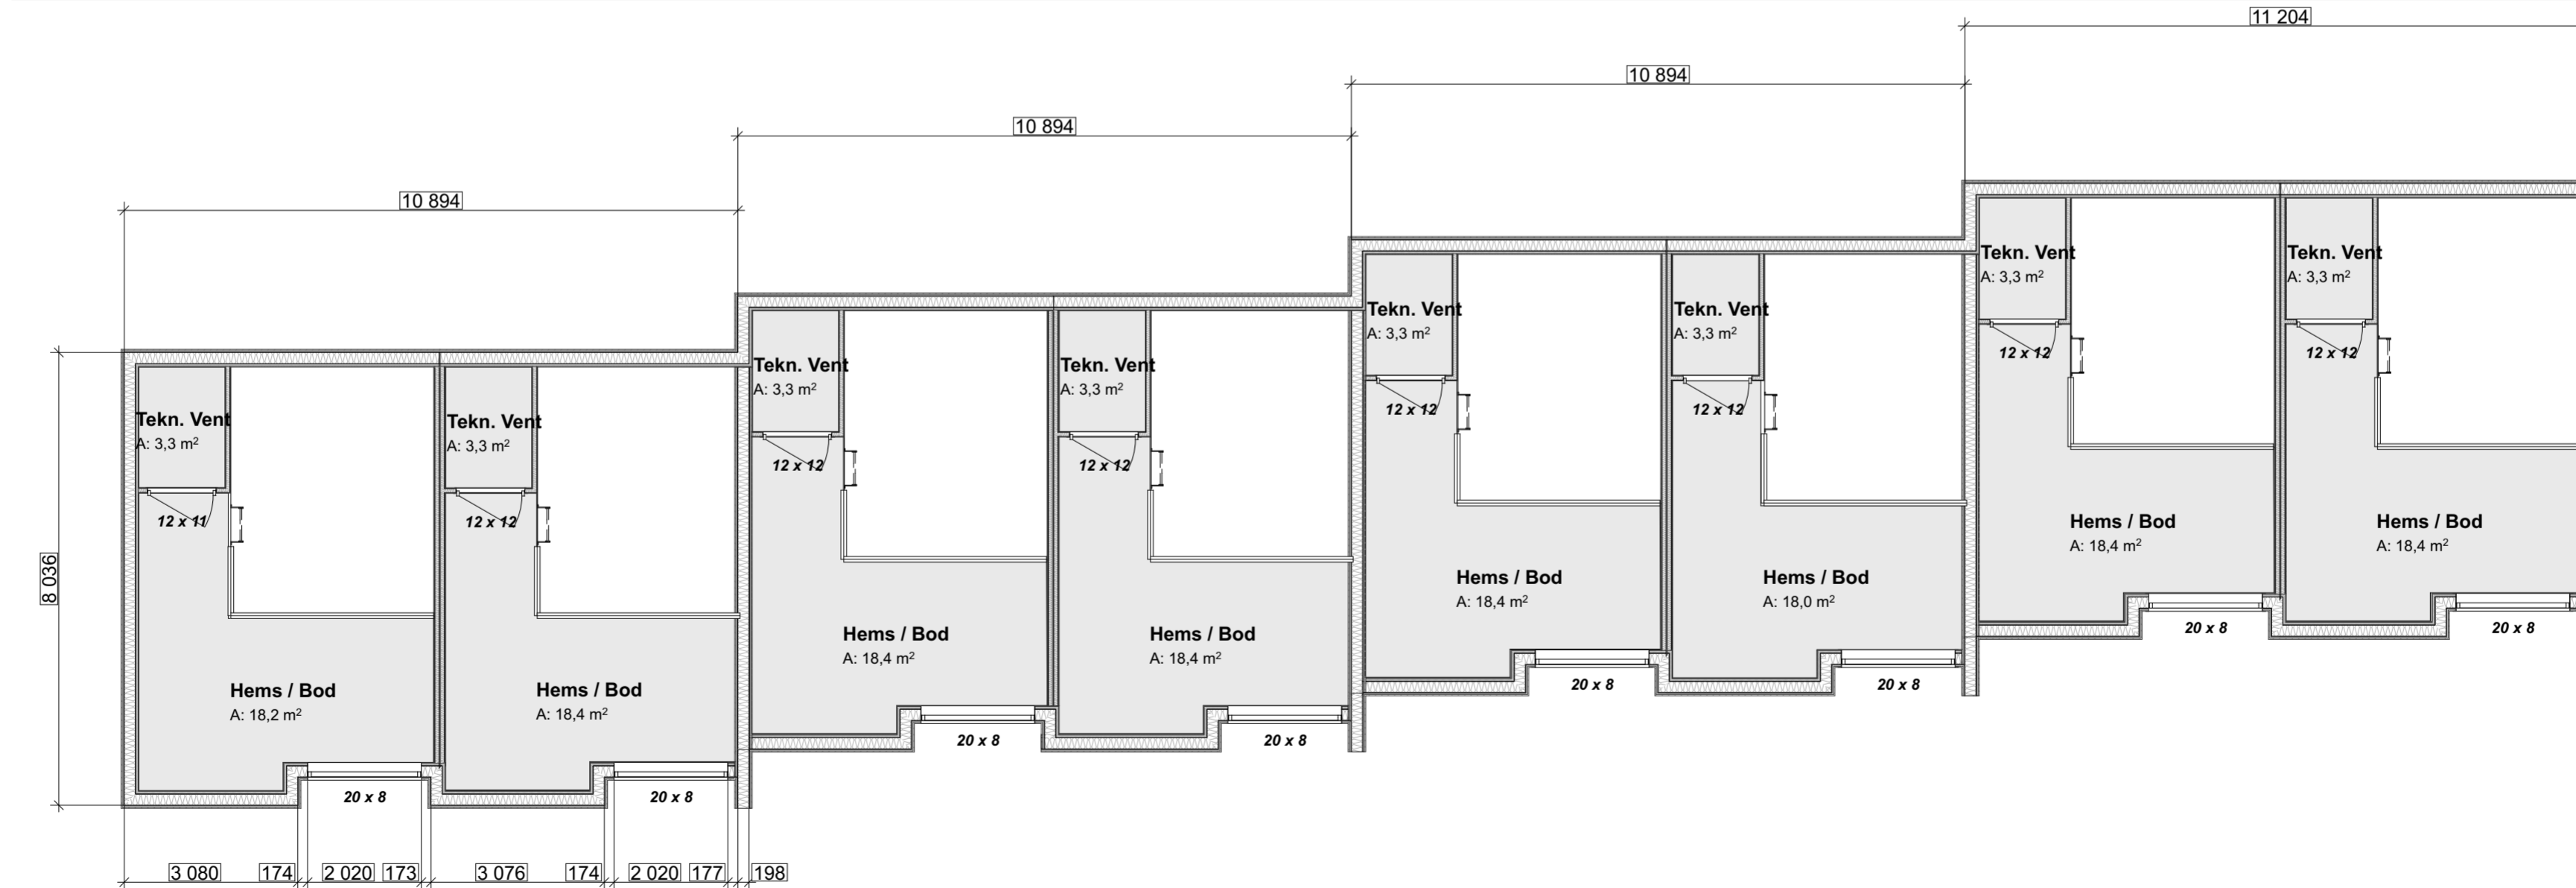

Hems

1:100

01.2017 01.01.2017 <b>TOTALT:</b> 350,6 m <sup>2</sup>		<b>BRU pr. etasje:</b> 1. ETG. 184,5 m <sup>2</sup> 2. ETG. 184,5 m <sup>2</sup> Parkering P1 (117,5 m <sup>2</sup> ) P2 (99,5 m <sup>2</sup> ) 117,5 m <sup>2</sup> + 99,5 m <sup>2</sup> = 217,0 m <sup>2</sup> <b>VOLUM PÅ LAG 177,5 m<sup>3</sup></b> <b>Gnr:</b> 170 <b>Bnr:</b> 218		<b>Tilaksnavn:</b> GG boligprosjekt <b>Bopeloss:</b> Grinda 19 <b>Kommune:</b> 0101 Halden		<b>Tilakts art:</b> Ett-roms i rekke <b>Tegningens formål:</b> Skisse <b>Rev:</b> 1		<b>Tilakts art:</b> Plantegninger <b>Prosjekt:</b> Ett-roms i rekke Grinda <b>Tegnet:</b> Øystein Akersveen Lied <b>Dato:</b> 14.12.2017 <b>Sign:</b> <b>Format:</b> A2 <b>Prosjekt nr.:</b> <b>Tegning nr.:</b> E1		<b>Mål:</b> 1:100
--	--	--	--	--	--	--	--	--	--	---	--	---	--	-------------------