



Snitt 1 leil 01

1:100

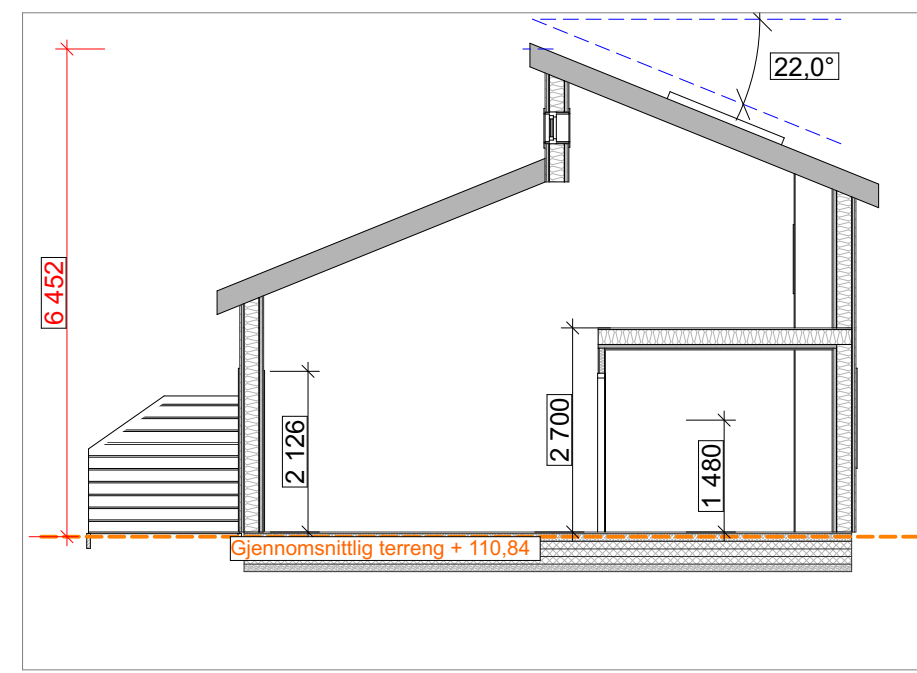


Snitt 2 leil 01

1:100

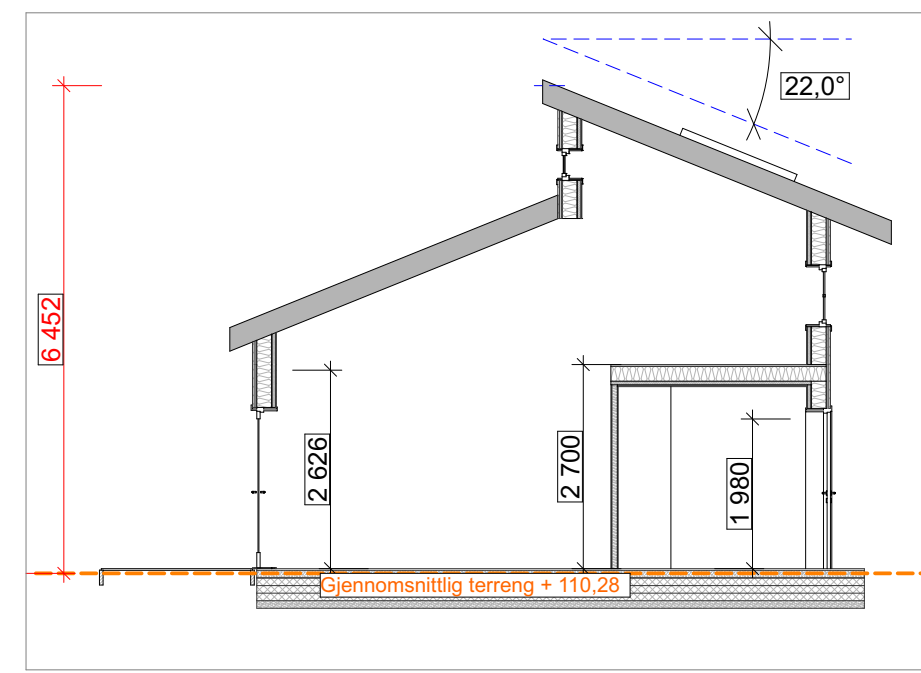


Snitt 2 leil 03

1:100

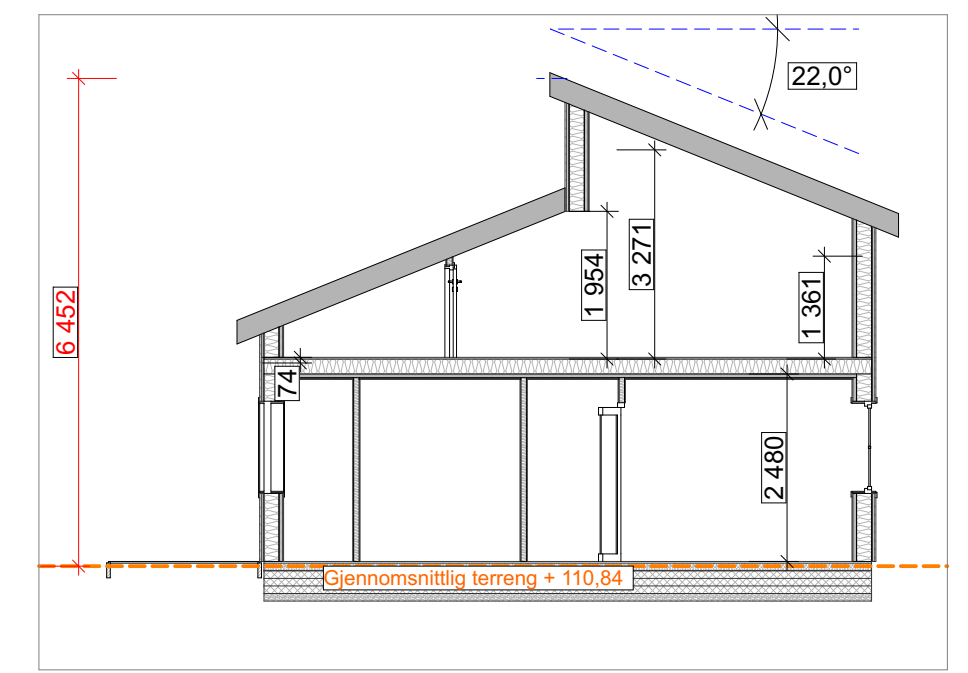


Snitt 1 leil 03

1:100

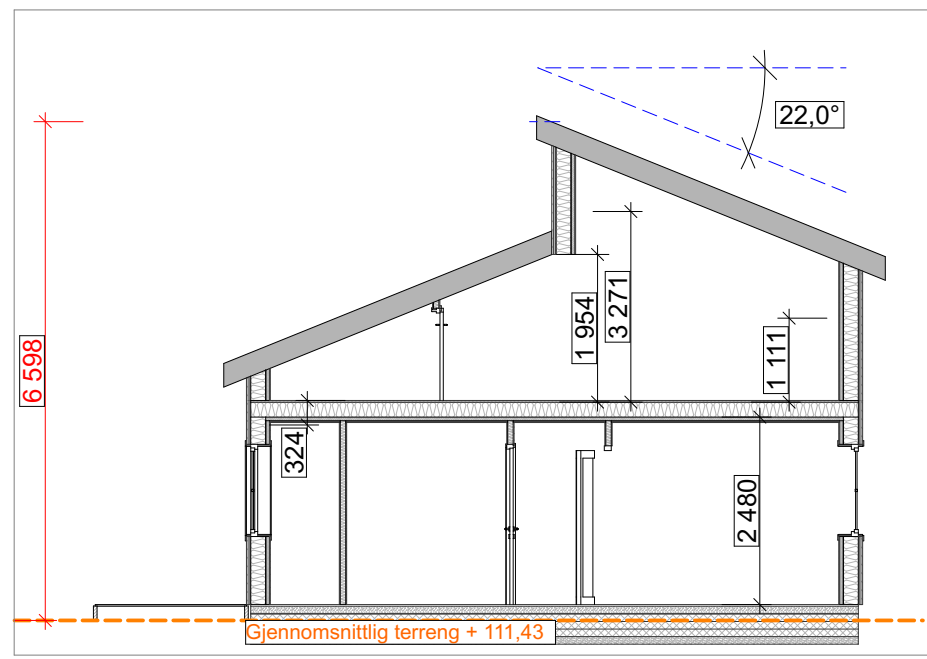


Snitt 1 leil 05

1:100

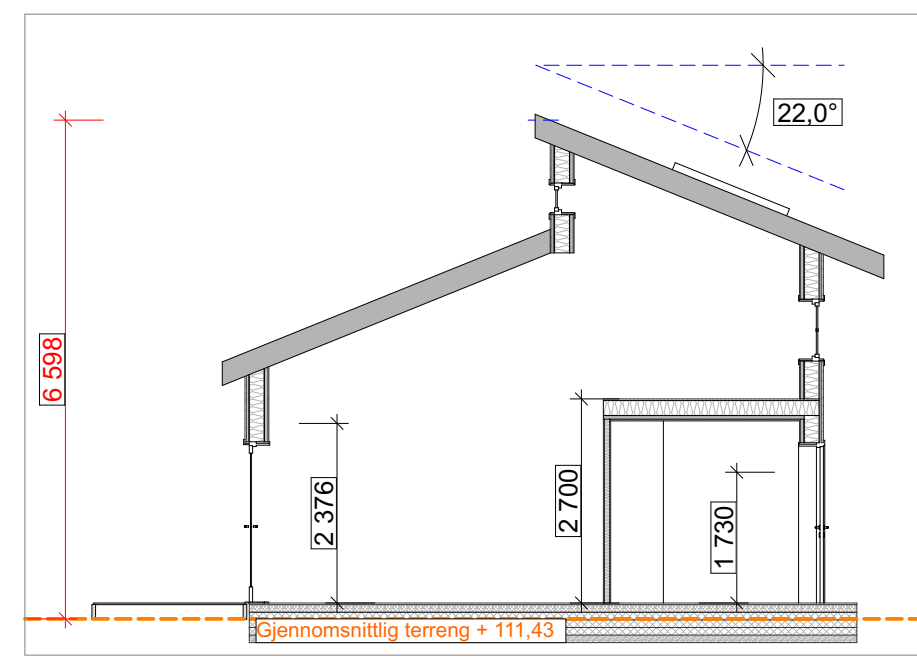


Snitt 2 leil 05

1:100

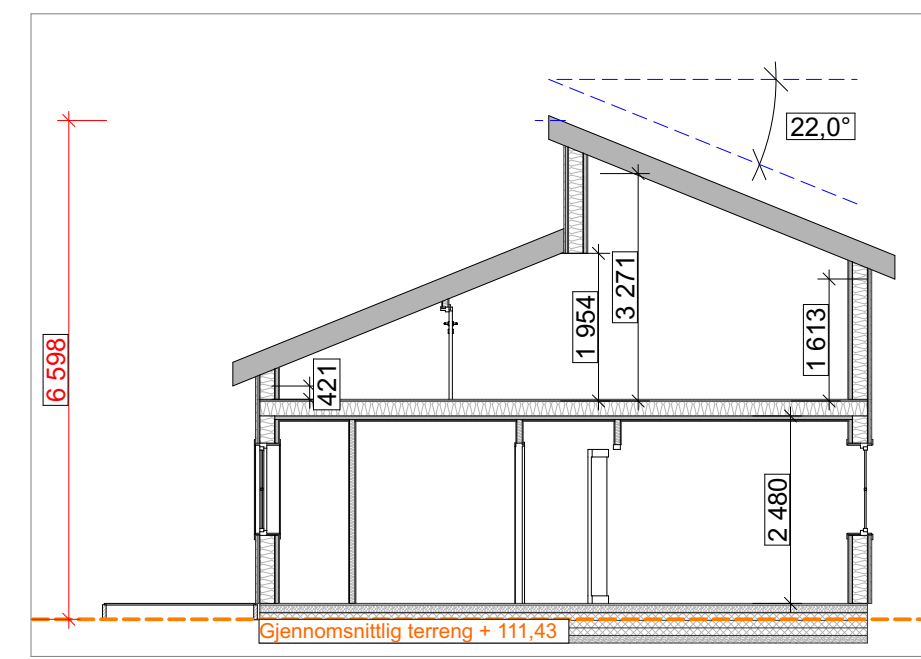


Snitt 1 leil 07

1:100

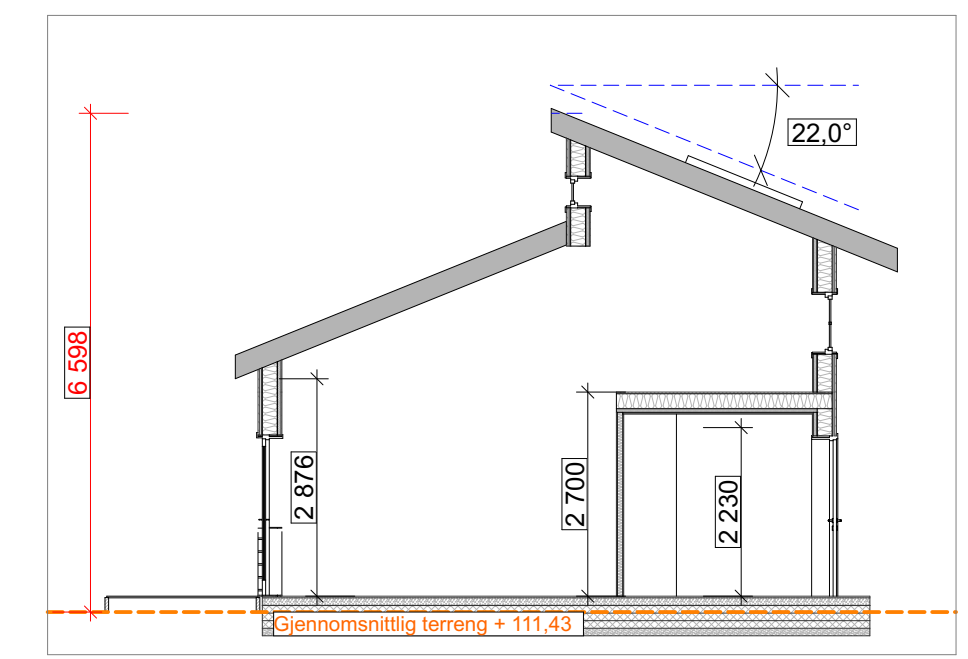

Snitt 2 leil 07

1:100

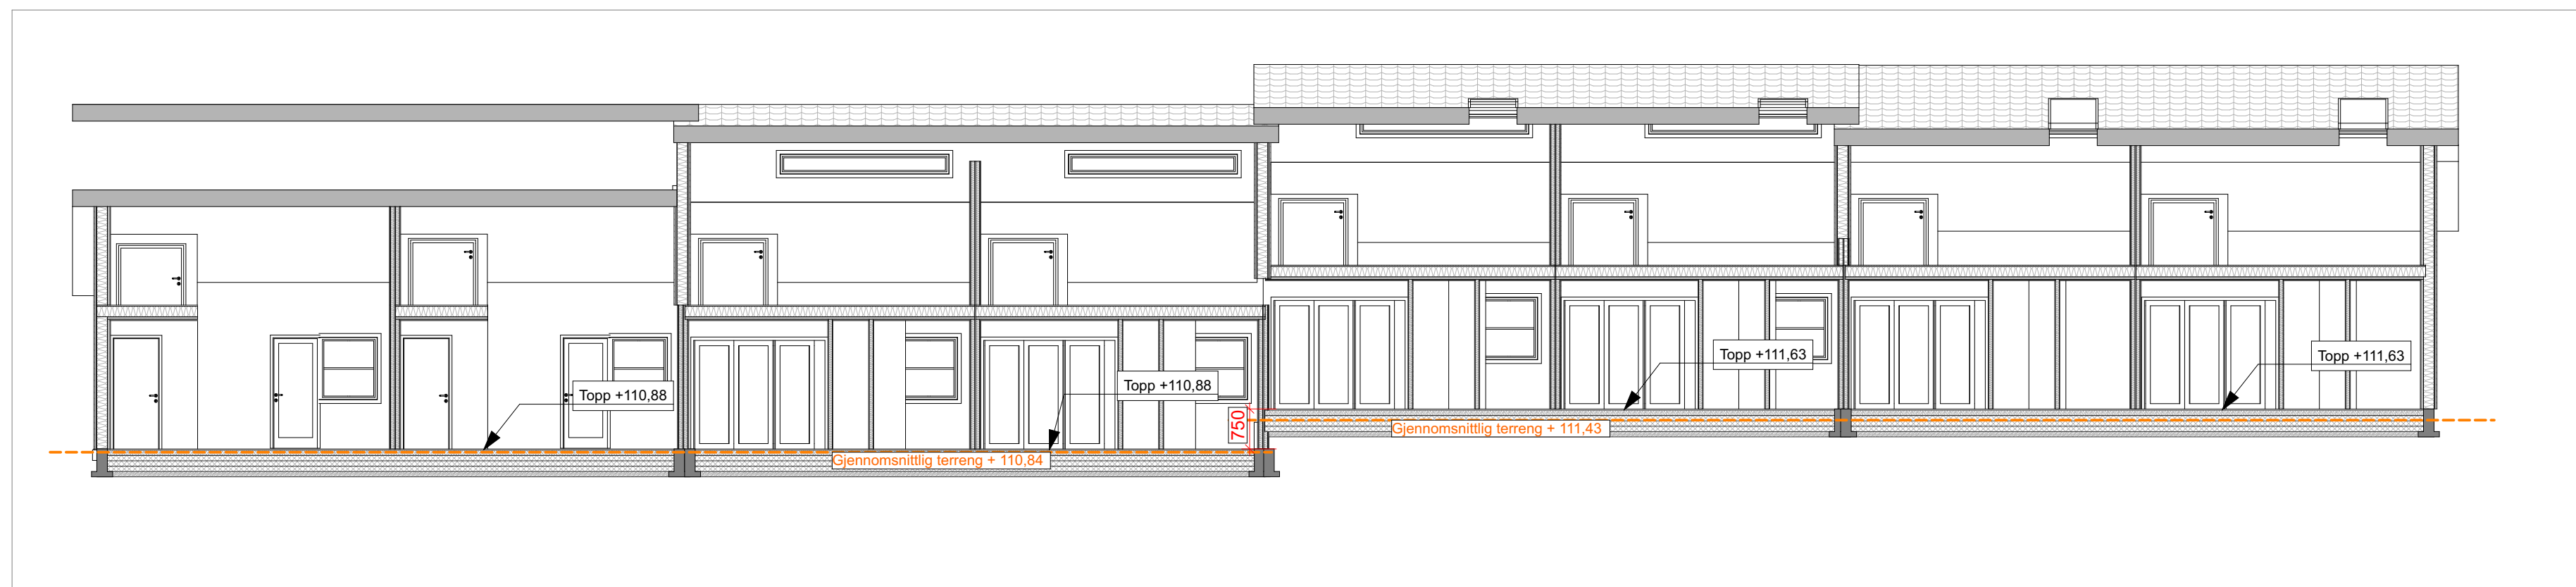

Tversnitt

1:100

<b>Arbeider</b> L101 03.03.102 03.03.102 L102 03.03.102 03.03.102 L103 03.03.102 03.03.102 L104 03.03.102 03.03.102 L105 03.03.102 03.03.102 L106 03.03.102 03.03.102 L107 03.03.102 03.03.102 L108 03.03.102 03.03.102 L109 03.03.102 03.03.102 L110 03.03.102 03.03.102 <b>TOTALT:</b> 350,8 m <sup>2</sup> 392,0 m <sup>2</sup> <b>Tomteareal:</b> 800 m <sup>2</sup>		<b>BYA:</b> 1.110,0 <b>BRA:</b> 1.110,0 <b>BRA pr. etasje:</b> 1.110,0 <b>Flag 1 til 8:</b> 2.610,0 <b>Parkering P1 (117,5 m<sup>2</sup>):</b> P2 (98,8 m <sup>2</sup> ) 117,5 + 117,5 = 235,0 <b>VOLUM PUL L101-L110:</b> 117,5 m <sup>3</sup> <b>Gnr:</b> 170 <b>Bnr:</b> 218		<b>Titelshaver:</b> GG boligprosjekt <b>Byggesaksnummer:</b> Grinda 19 <b>Kommune:</b> 0101 Halden		<b>Titelsets art:</b> Ett-roms i rekke <b>Tegningens formål:</b> Skisse <b>Rev:</b> 1		<b>Tegn. innhold:</b> Snitt <b>Prosjekt:</b> Ett-roms i rekke Grinda <b>Tegnet:</b> Øystein Akersveen Lied <b>Dato:</b> 14.12.2017 <b>Sign:</b> <b>Format:</b> A2 <b>Prosjekt nr.:</b> <b>Tegning nr.:</b> E4				<b>Mål:</b> 1:100
--	--	--	--	--	--	---	--	--	--	--	--	-------------------